




Consultant :

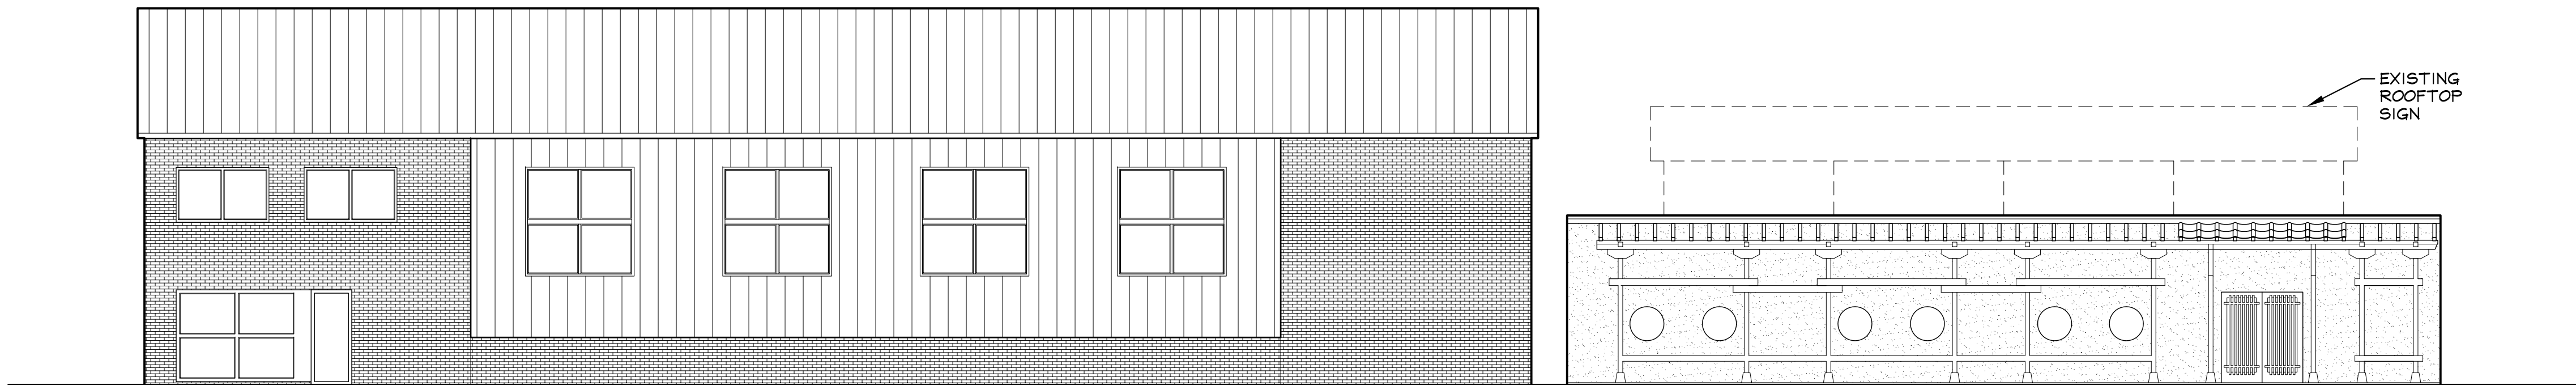


EXISTING ELEVATION @ FRESH POND PKWY  
SCALE: 1/8" = 1'-0"

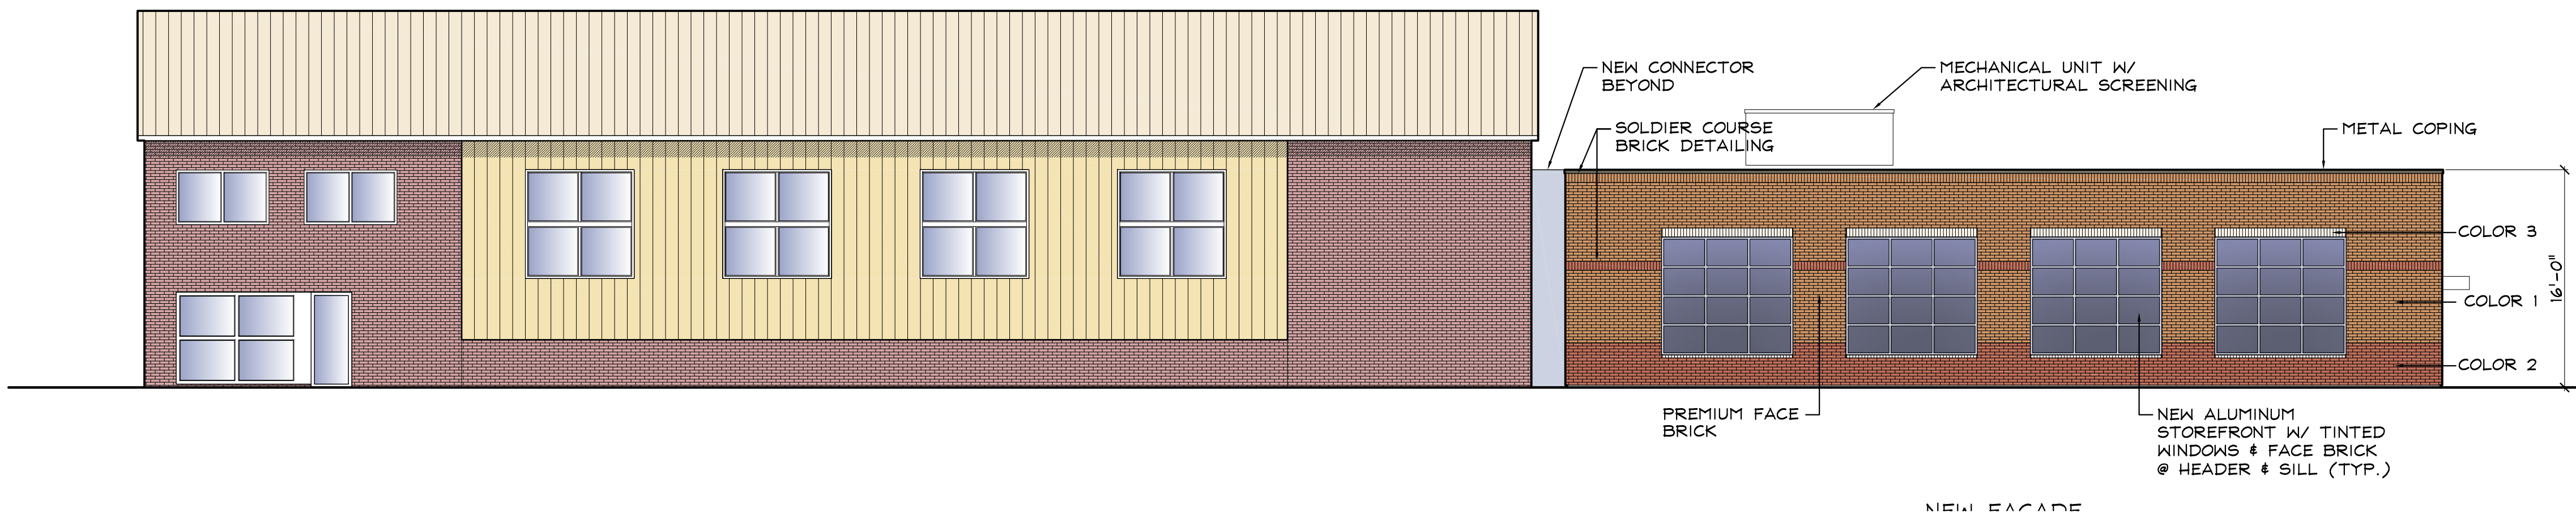

PROPOSED ELEVATION @ FRESH POND PKWY  
SCALE: 1/8" = 1'-0"

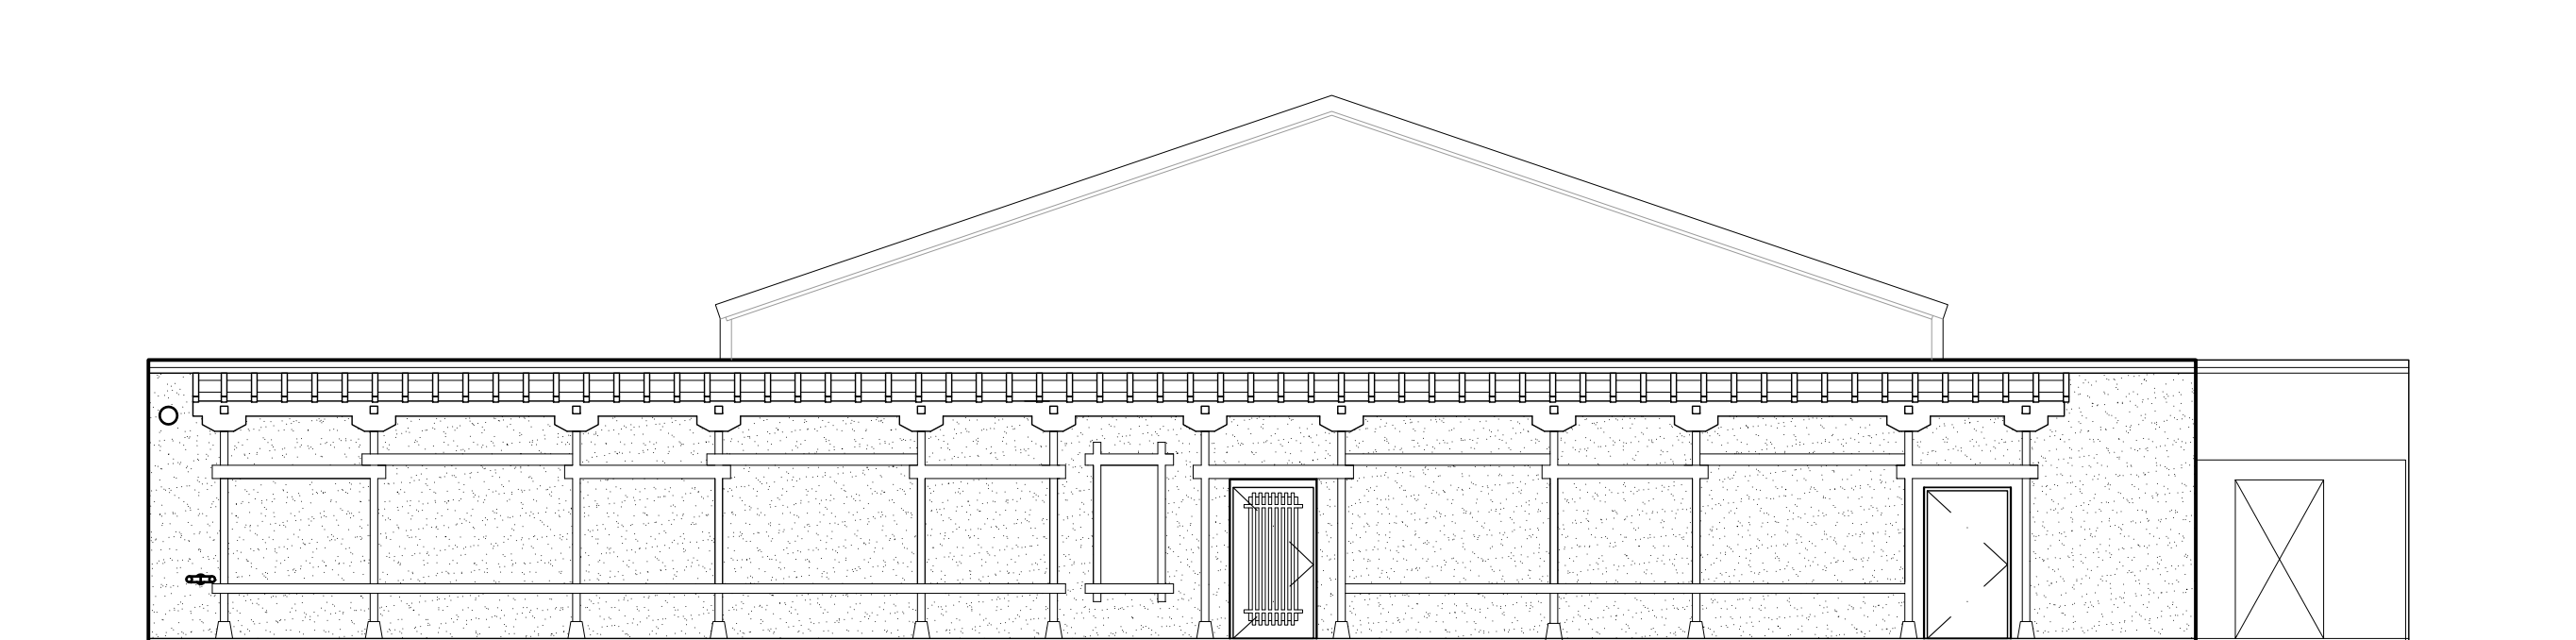

EXISTING SOUTH ELEVATION  
SCALE: 1/8" = 1'-0"

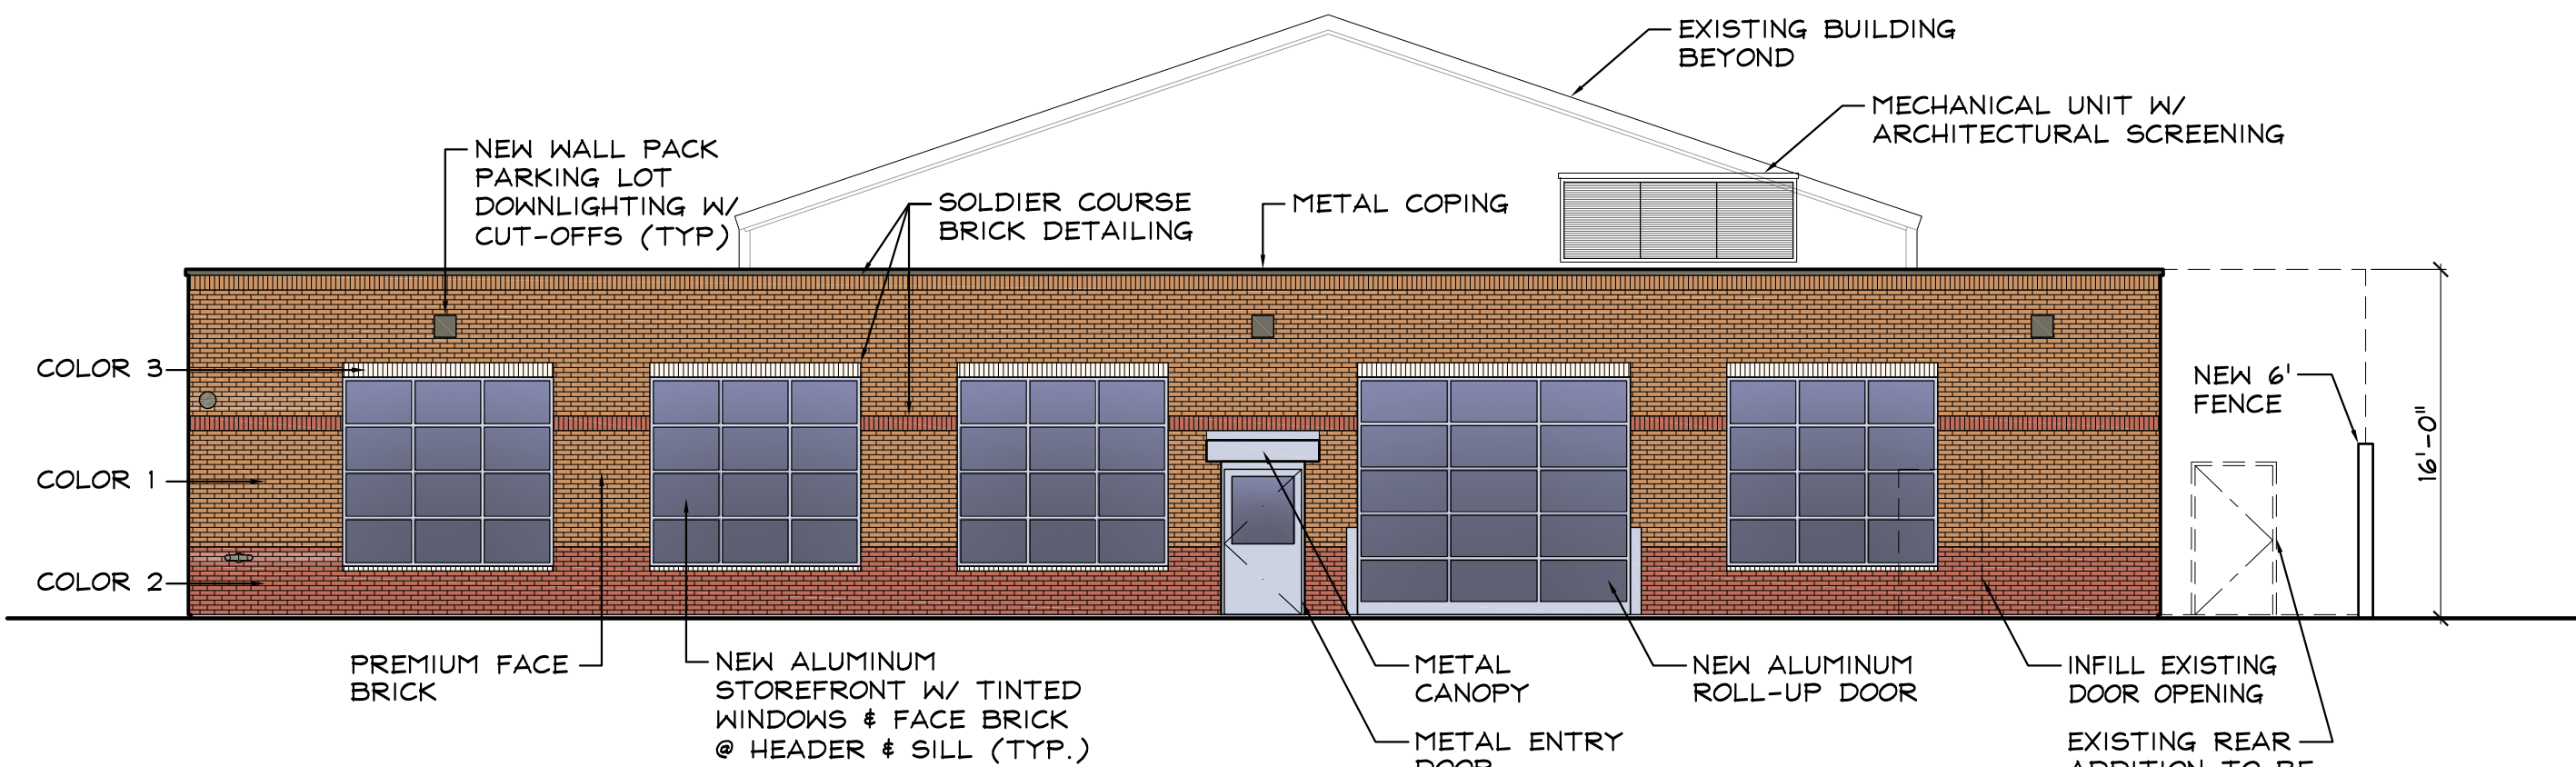

PROPOSED SOUTH ELEVATION  
SCALE: 1/8" = 1'-0"

| Revisions : |        |           |
|-------------|--------|-----------|
| No. :       | Date : | Remarks : |
|             |        |           |
|             |        |           |
Project :

**307 Fresh Pond  
Parkway**

Cambridge, MA

Date : August 18, 2015  
Scale : 1/8"=1'-0"  
Project Number :  
Drawn By : JMD/MBD  
Checked By : HDS

Drawing Title :

**Fresh Pond  
Elevations**

Seal :



Sheet No. :

**A2.0**