




N.T.S.

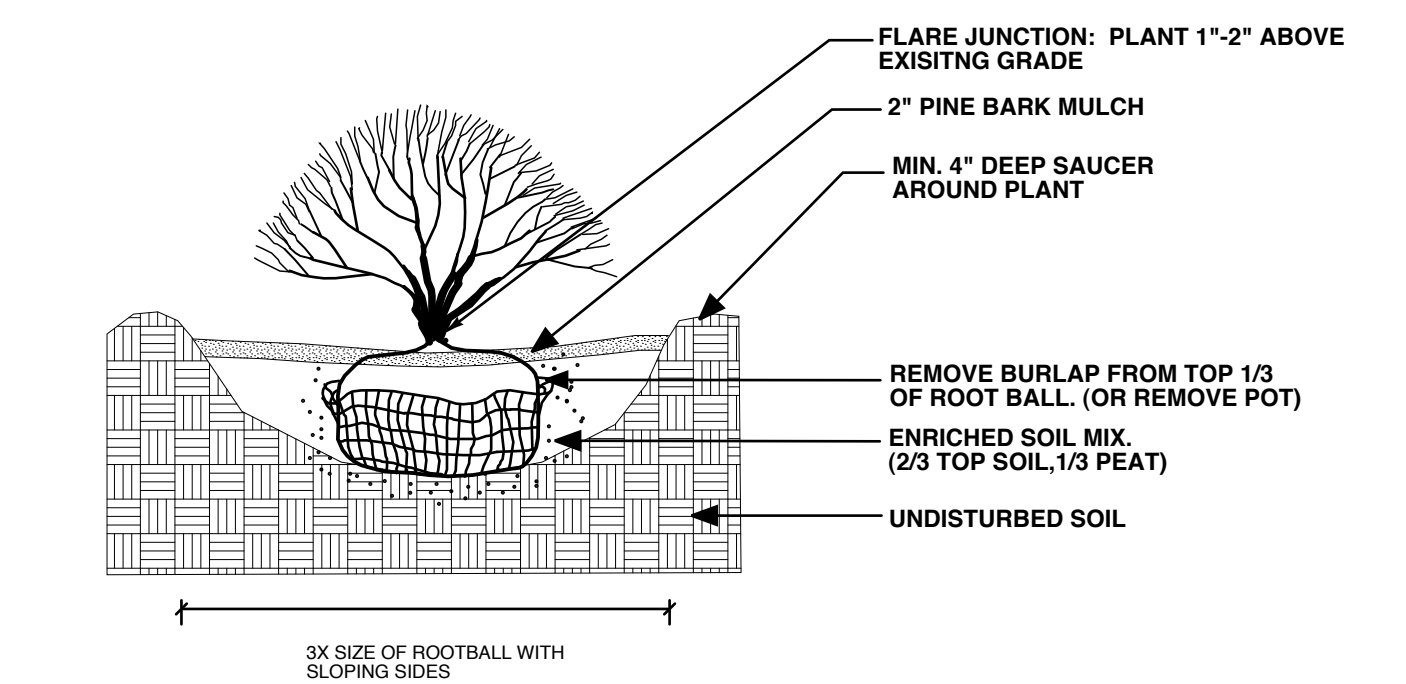

N.T.S.

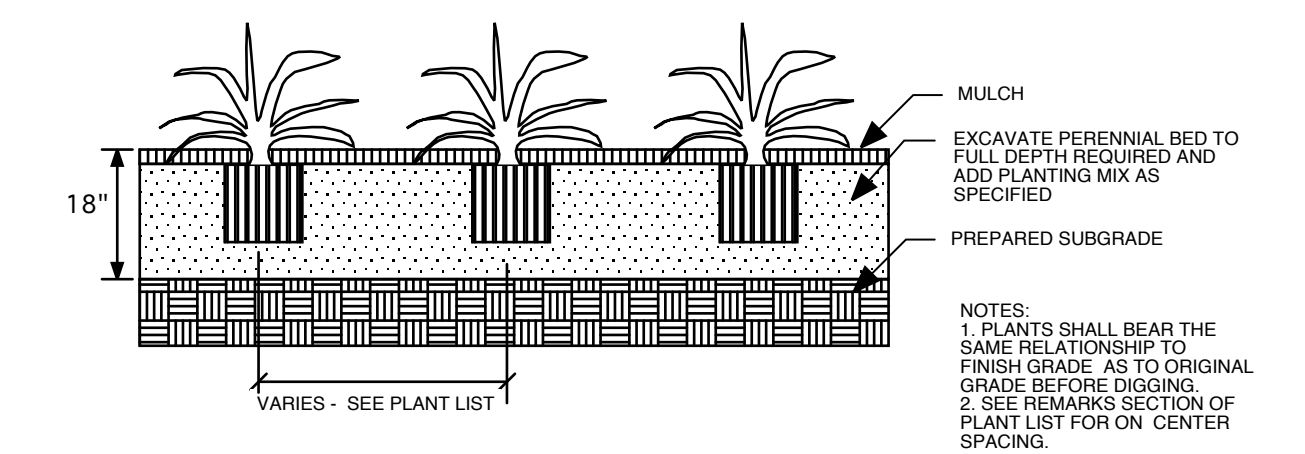


N.T.S.

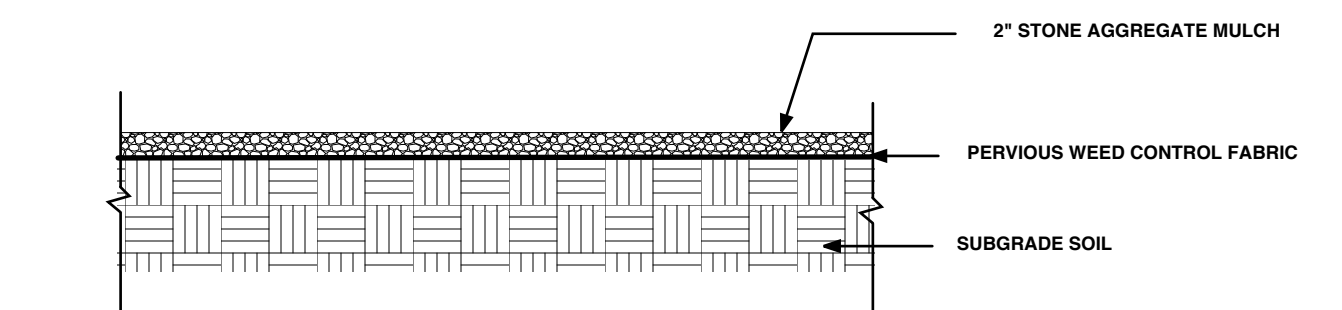

N.T.S.

-
- A hand-drawn sketch of a landscape design. It features two large, rounded green trees on the left and right sides. In the center, there is a wooden fence with vertical slats. In front of the fence, there are several green bushes and a row of yellow flowers. Two stylized human figures, one in a red shirt and one in an orange shirt, are standing near the fence, looking towards the right.

SCALE: N.T.S



NORTH



MKA
LANDSCAPE
ARCHITECTS

SD